

Lycil Gate

Tel Ex.

DEVELOPMENT CONTROL
13 JAN 2010
RECEIVED

BEDFORD ROAD

ROAD

visibility splay 2.4m x 90+m

visibility splay 2.4m x 127m

6m radius

6m radius

tarmac

kerb edge


self-binding gravel

lawn shown thus

gravel

SITE LAYOUT PLAN


KEY:

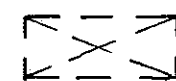


Caravan positions




Amenity buildings

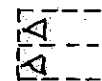


Parking spaces

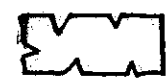

Retain & enhance existing tree & shrub planting.

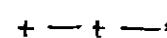

Post & rail fence.

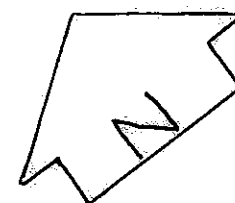

SCALE 1:500

0 METRES 25

KEY TO SURFACING:-



Tarmac




Self-binding gravel



Gravel



Grass

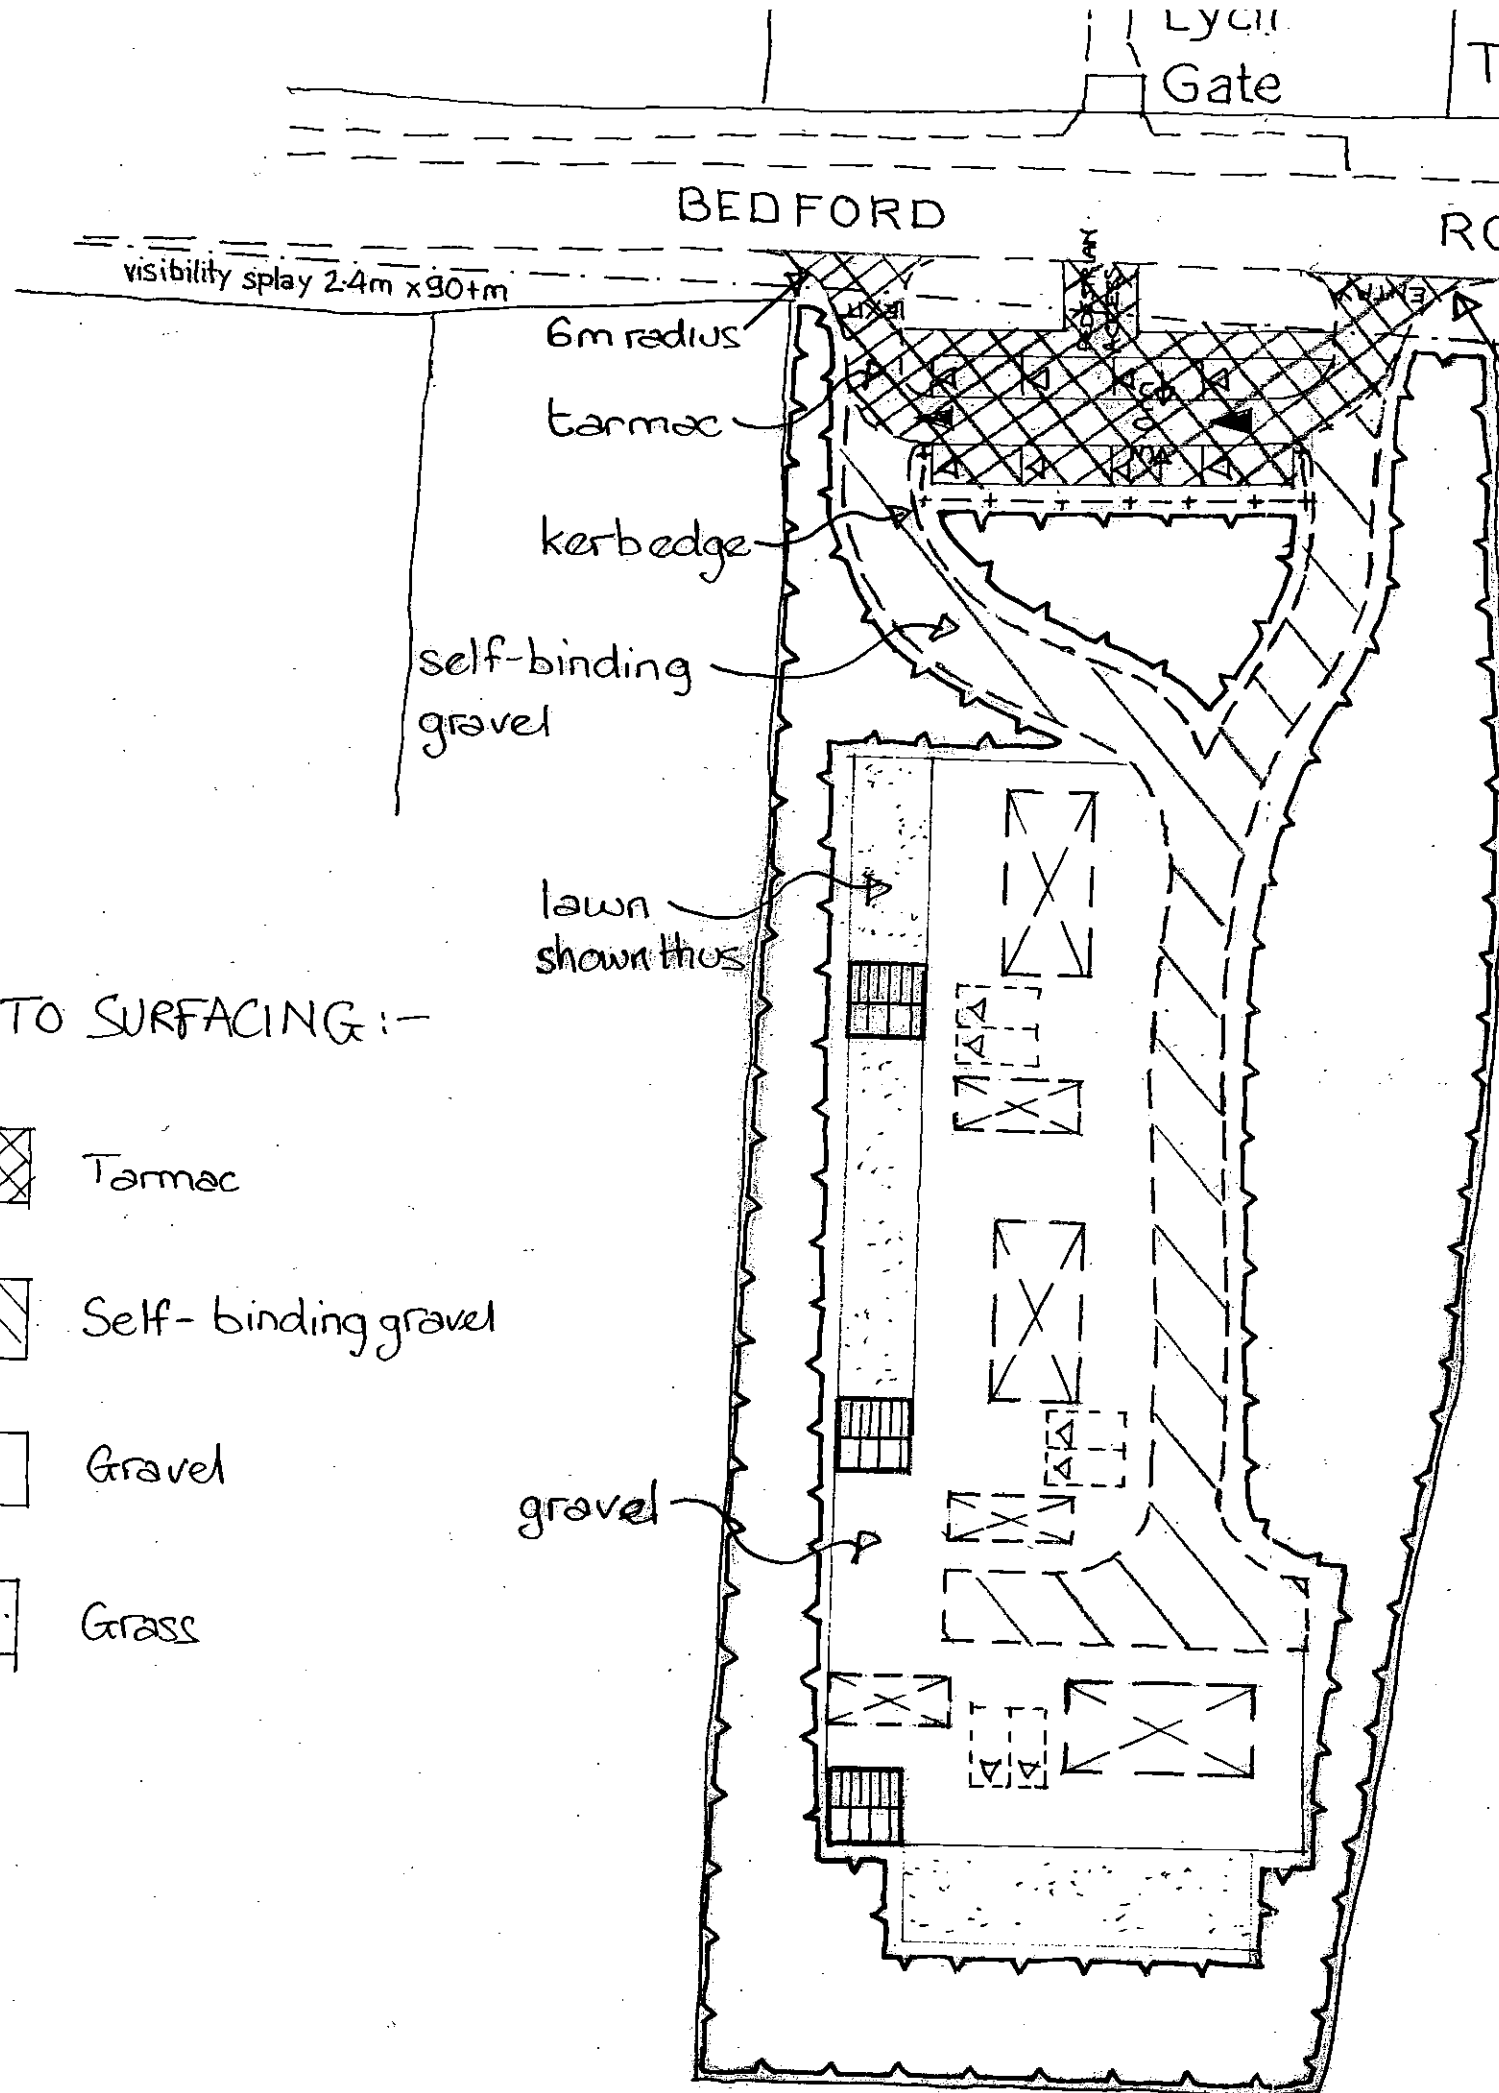















 





